

Torre di puntellazione composta in modo asimmetrico 1800x2940 cassaforma superiore m² 12.00

1800x2940 mm asymmetric shoring tower with 12.00 m² upper formwork - Asymmetrisch mehrgliedriger Stützturm 1800x2940 Schalung größer m² 12.00

Tour d'étagage composée en mode asymétrique 1800x2940 coffrage supérieur 12,00 m² - Torre de apuntelado formada de manera asimétrica 1800x2940 encofrado superior m² 12.00

H 600 CM (S)


vista A-A'

view A-A'

H 600 CM

vista B-B'

view B-B'

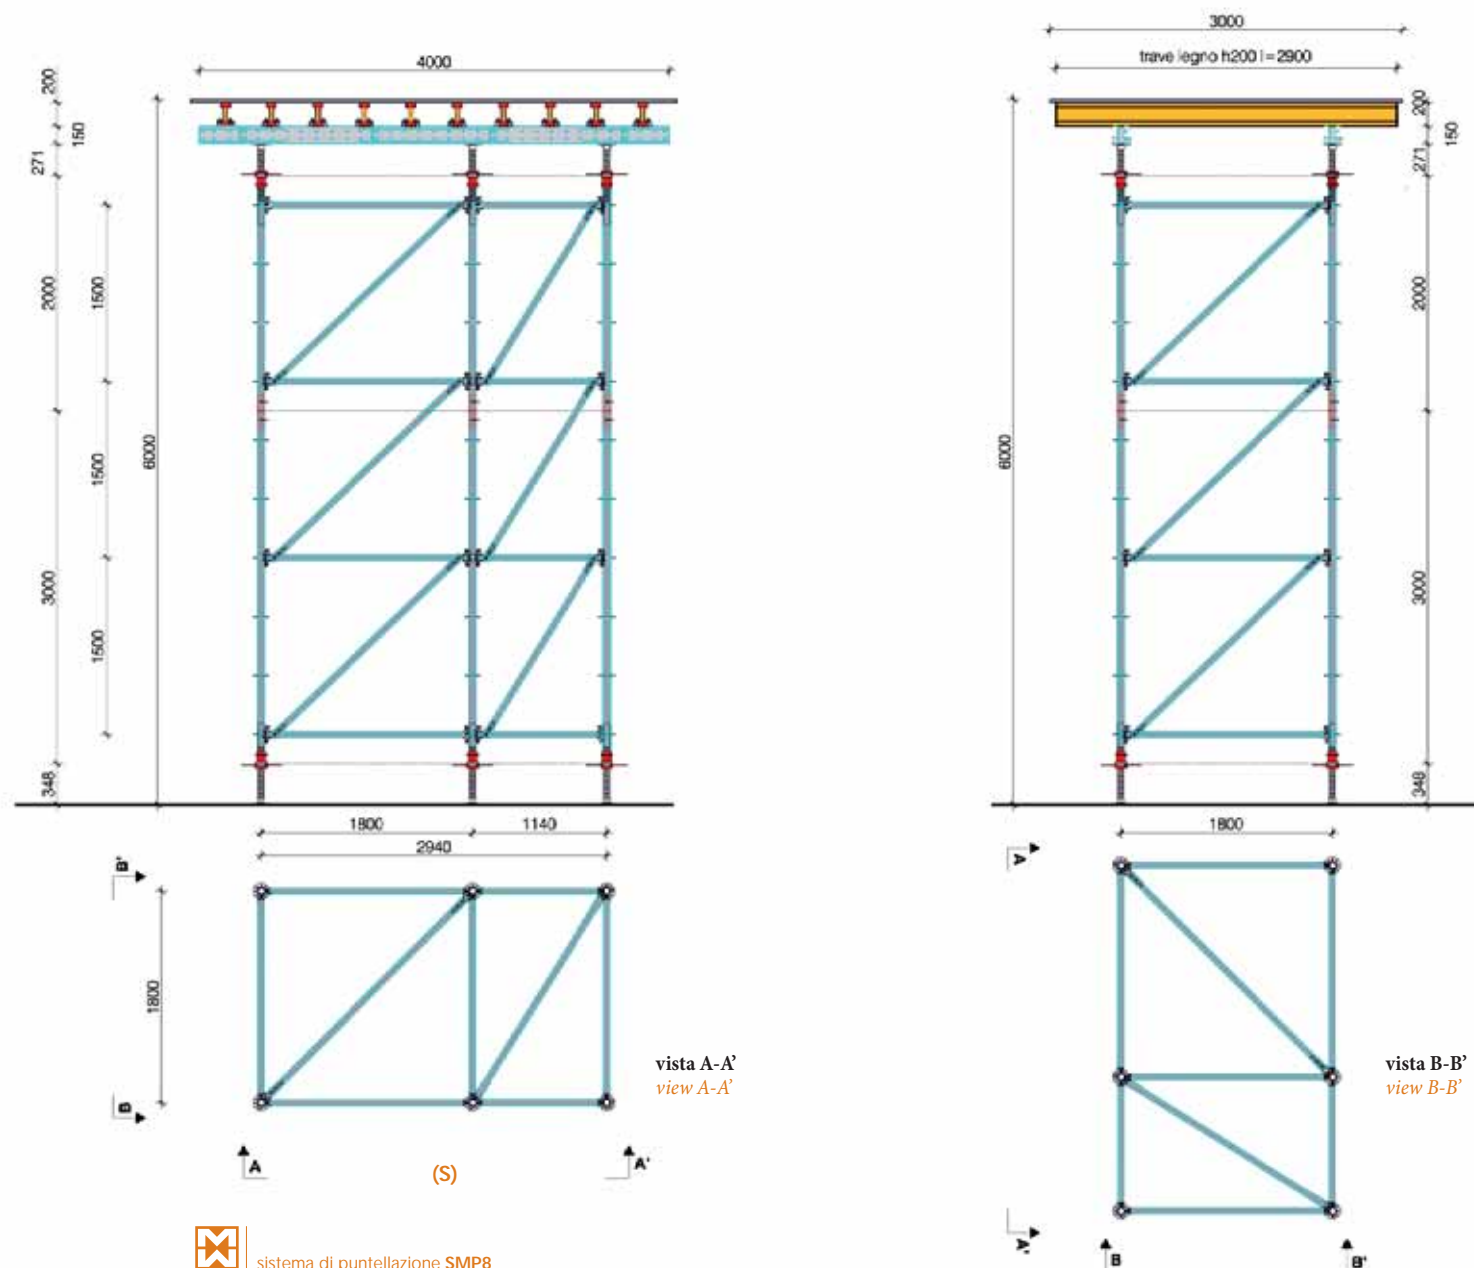

sistema di puntellazione SMP8