

# Torre di puntellazione 1800x3750 cassaforma superiore m<sup>2</sup> 19.5

1800x3750-mm shoring tower with 19.50 m<sup>2</sup> upper formwork - Stützturm 1800x3750 Schalung größer m<sup>2</sup> 19.5

Tour d'étaisage 1800x3750 coffrage supérieur 19,5 m<sup>2</sup> - Torre de apuntelado 1800x3750 encofrado superior m<sup>2</sup> 19.5

H 600 CM (R)


vista A-A'

view A-A'

H 600 CM

vista B-B'

view B-B'

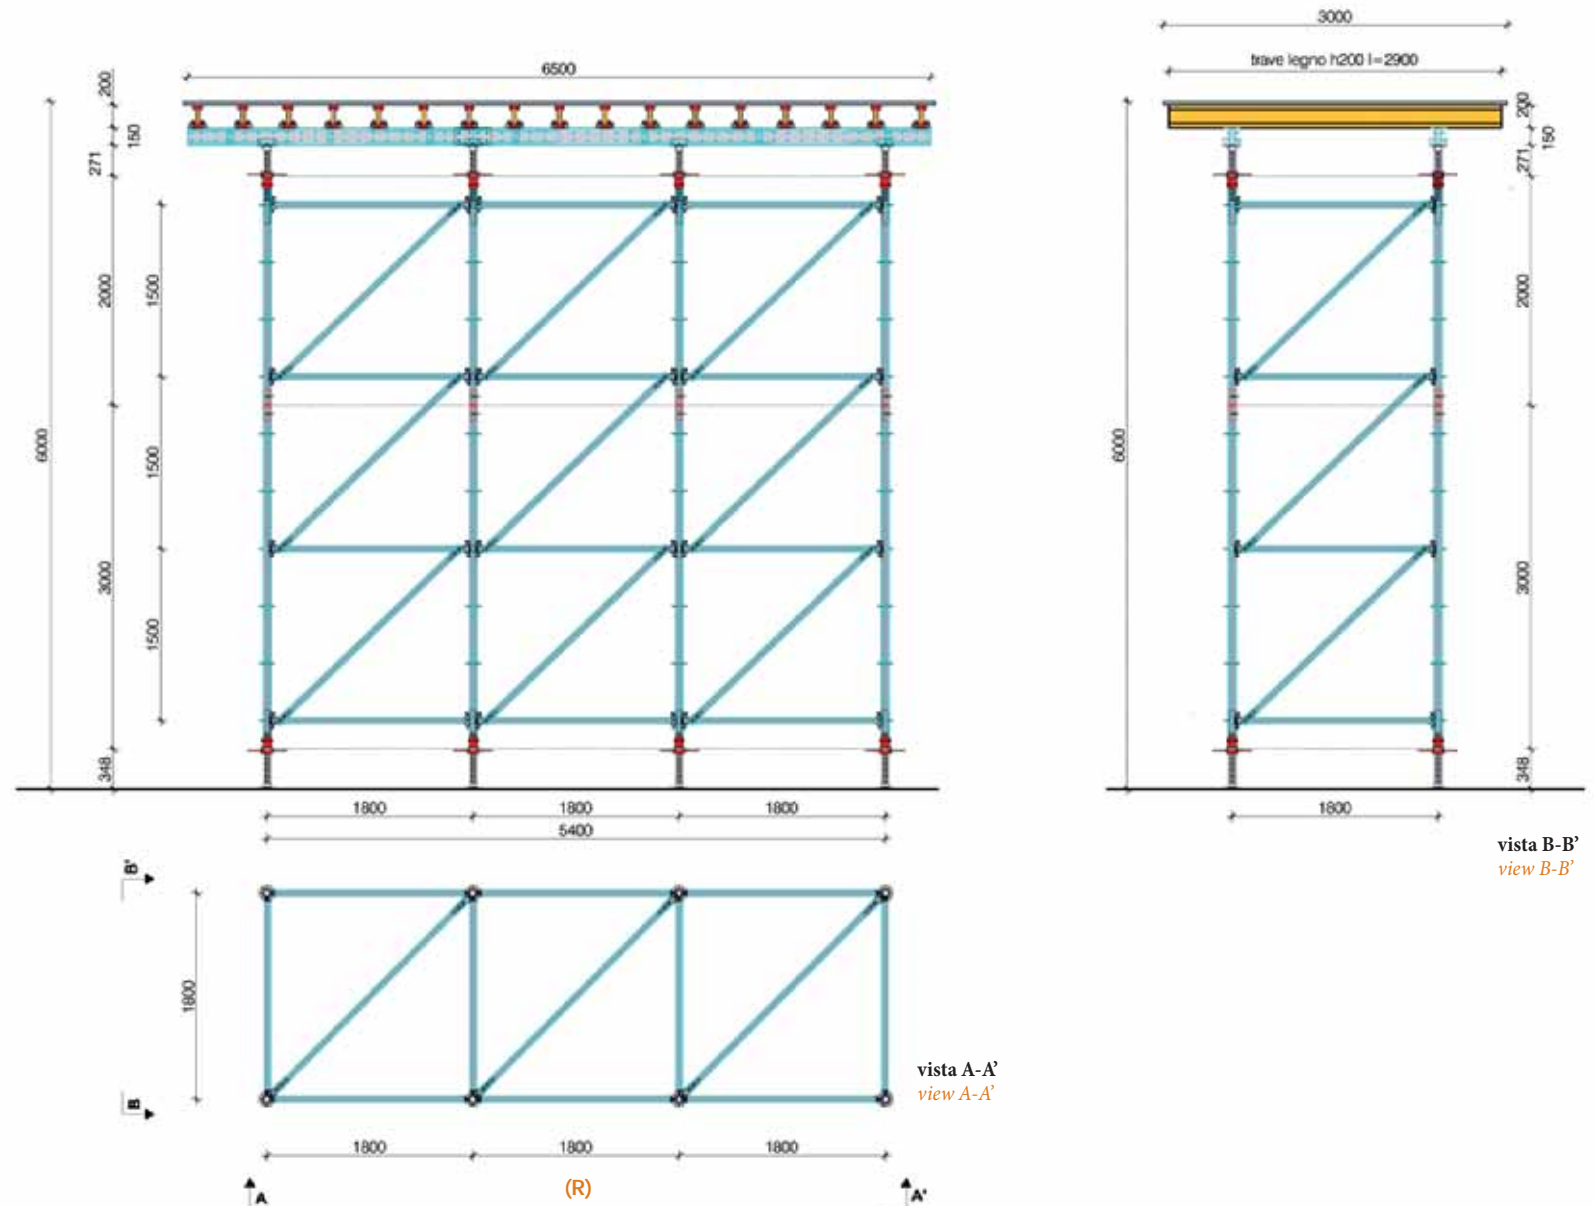

sistema di puntellazione SMP8